


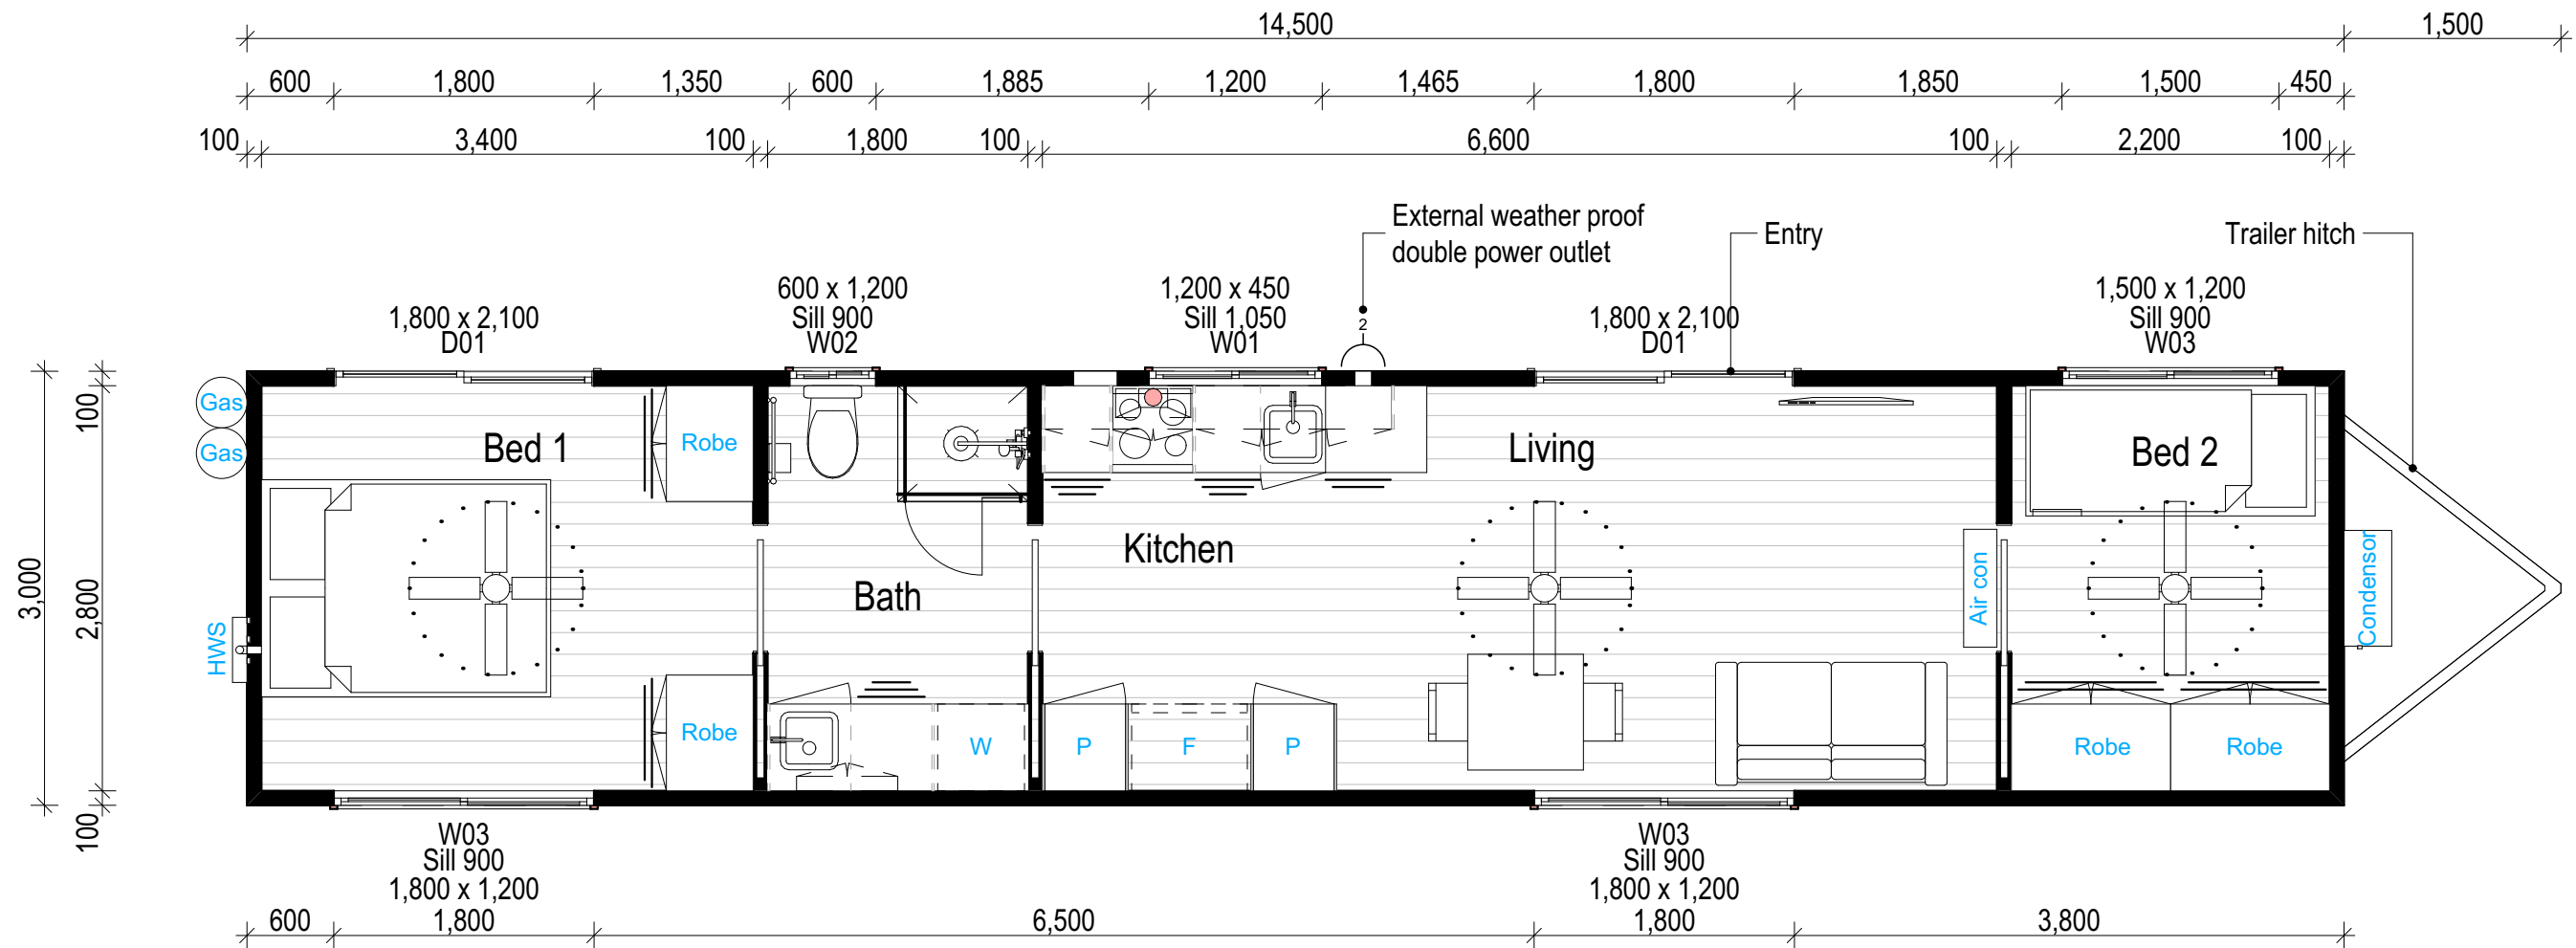
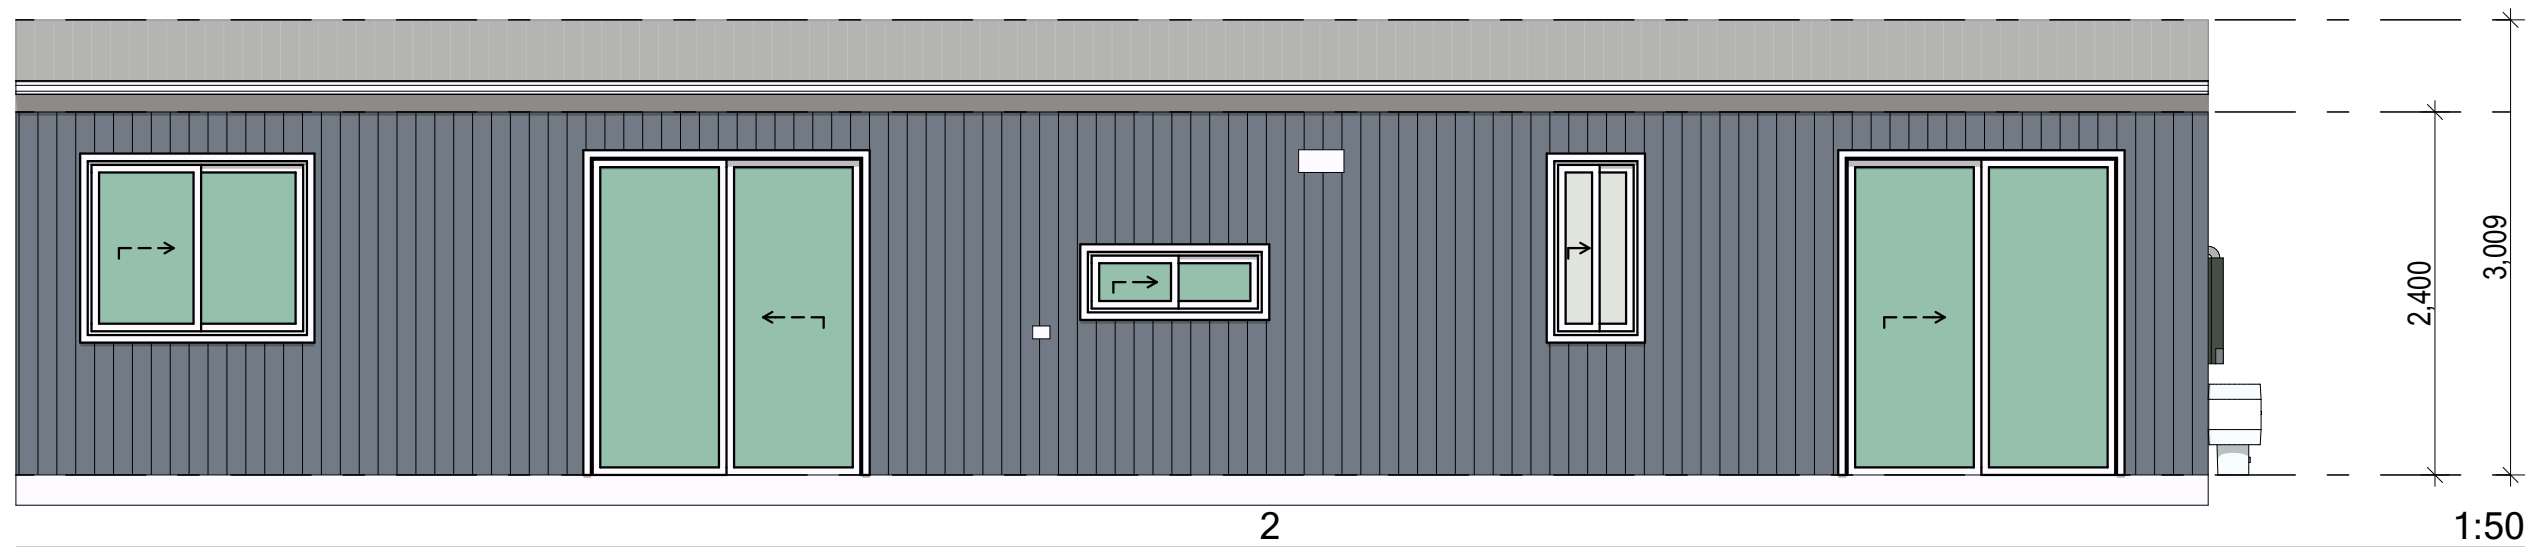


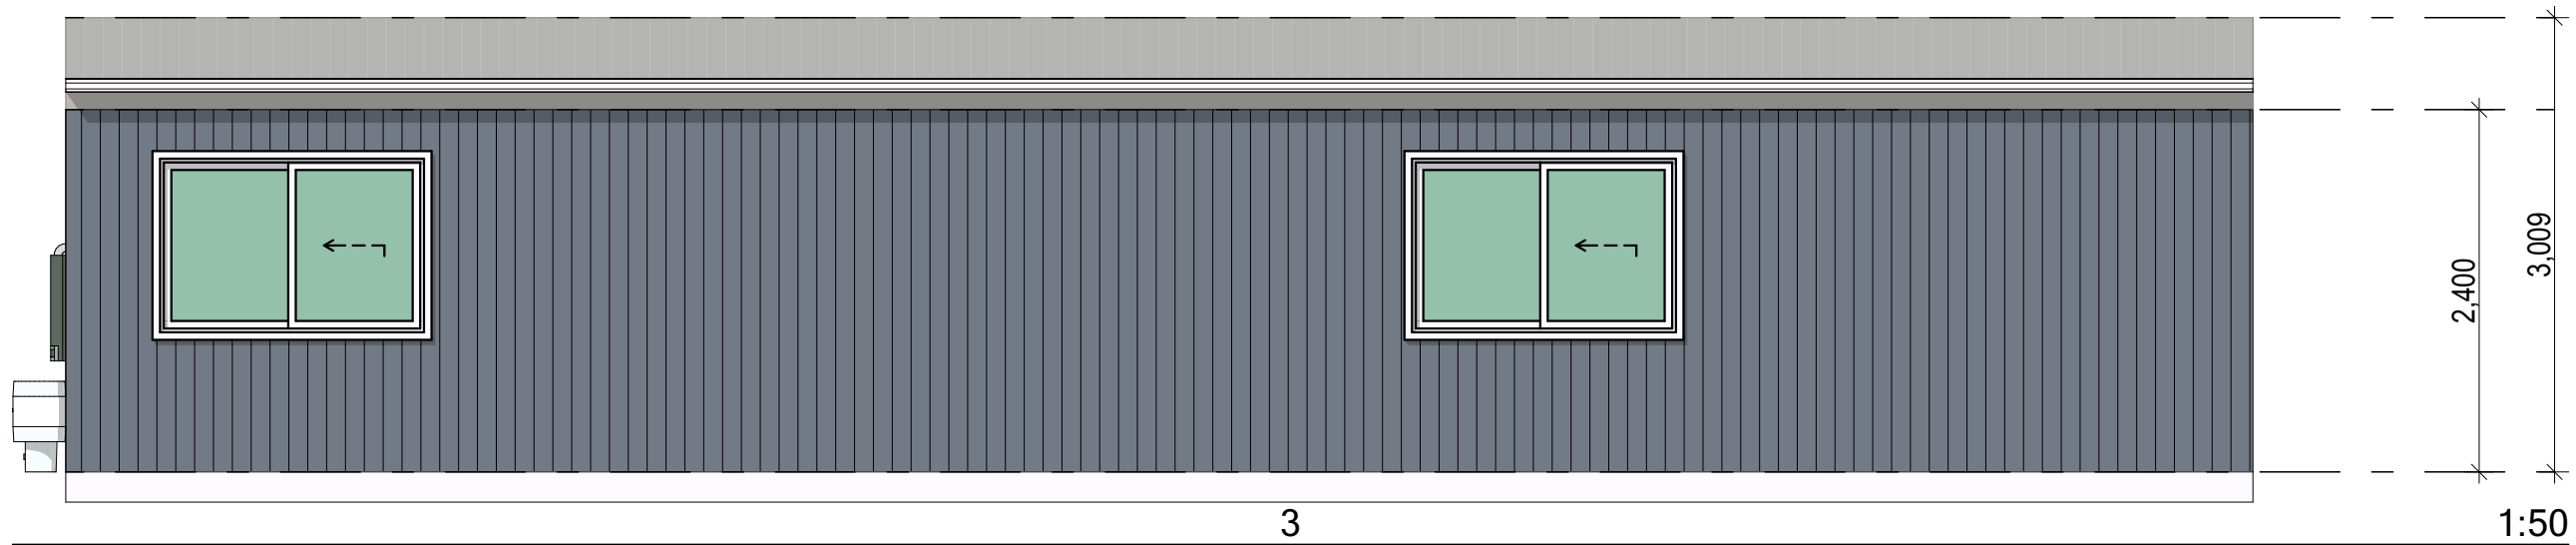

PLAN

1:50

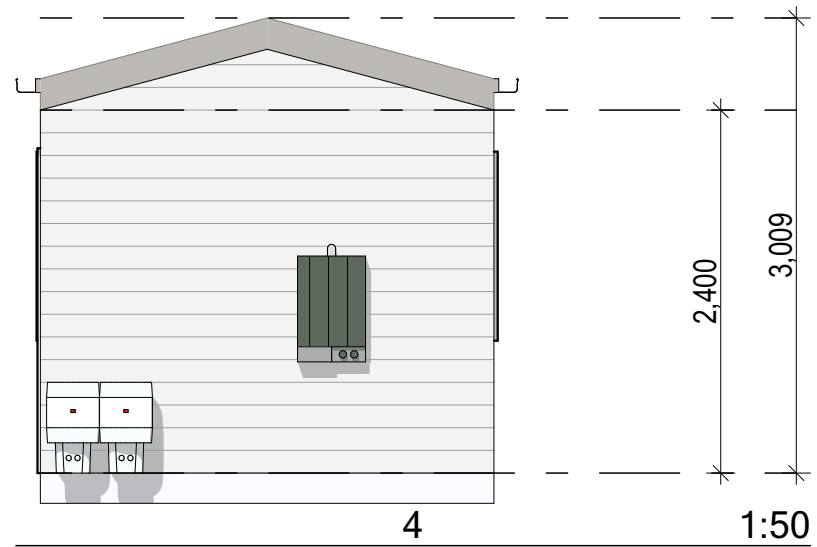

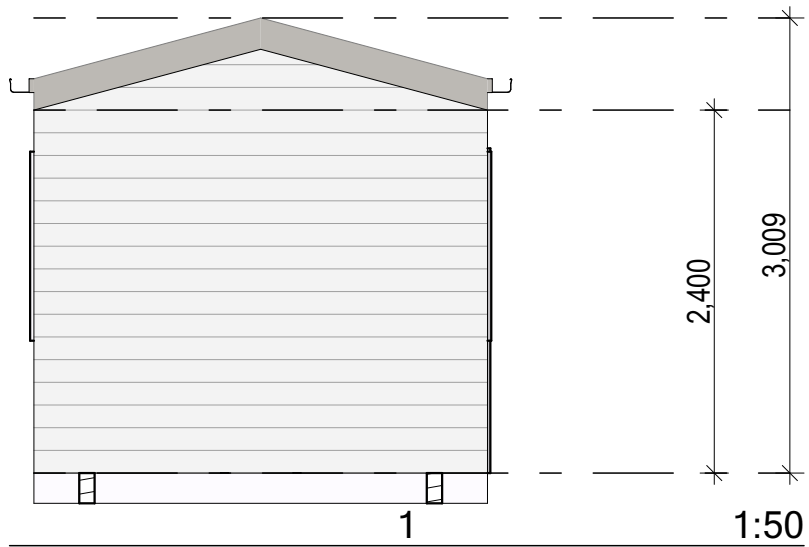

INTERIOR VIEW



INTERIOR VIEW